




PORTFOLIO

KASHMI SHAH








The site chosen was part of C.N. Vidhyalay, Ahmedabad. On the basis of characteristics of C.N. Vidhyalay, the collage was developed and my concept 'Unity In Diversity' was achieved. The other collage was developed on the spatial arrangements which were observed on site. On these two collages the major concept and the desinging of spaces was decided.

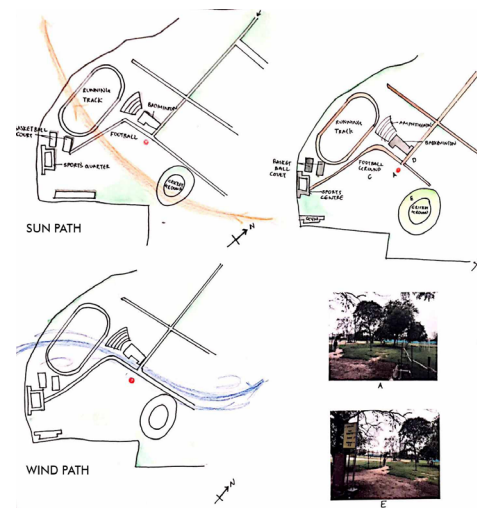



SITE
 - Approach to site through Fine Arts college
 - Connection with nature
 - Sports Complex
 - All activities are visually connected
 - Proper ventilation in all spaces
 - Open spaces, courtyards
 - In CN cricket ground badminton courts are also used by outsiders
 - Football ground is temporary


Site analysis and bubble diagrams helped in placement of functions according to the need of light and ventilation. Every space was designed according to its function.

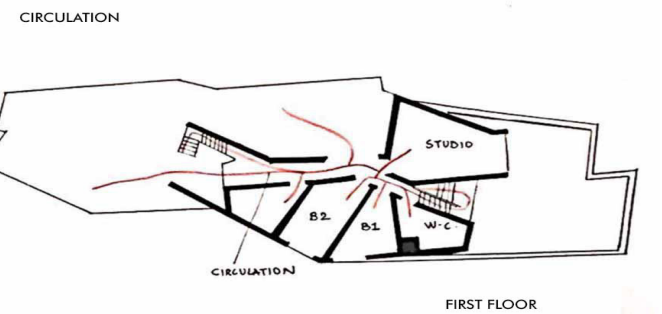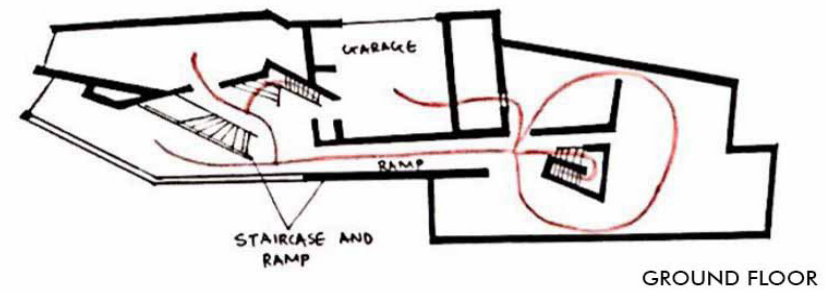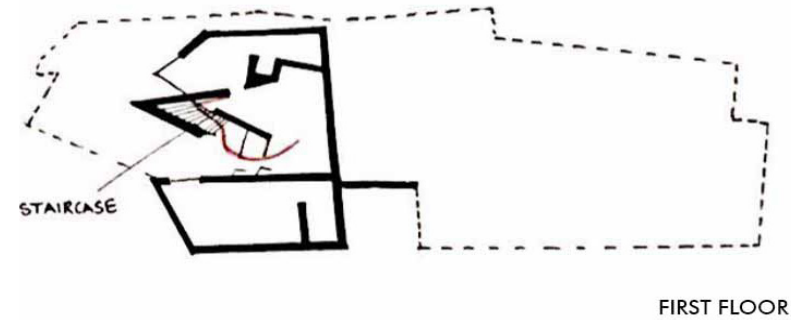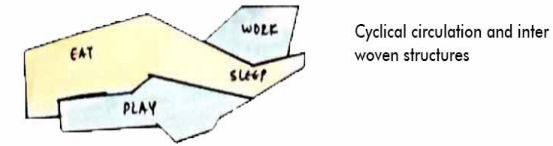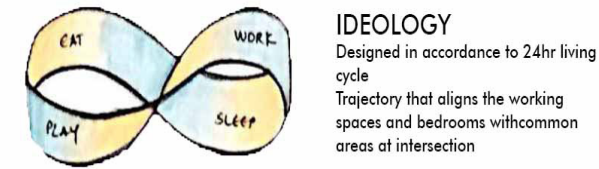

The case study done on Mobius house gave the idea of how different shaped, sized spaces can come together and form a whole. My project is inspired from Mobius house, the concept was common. So the connection of different spaces through transitional spaces, circulation and services was seen. Circulation and services played major role in joining spaces together and look like Unity in Diversity.

The main aim was to unite all the spaces with achieving the connection with the nature which prevailed in all the buildings of school. Semi-open spaces were being aimed as it suits the climate in Ahmedabad.

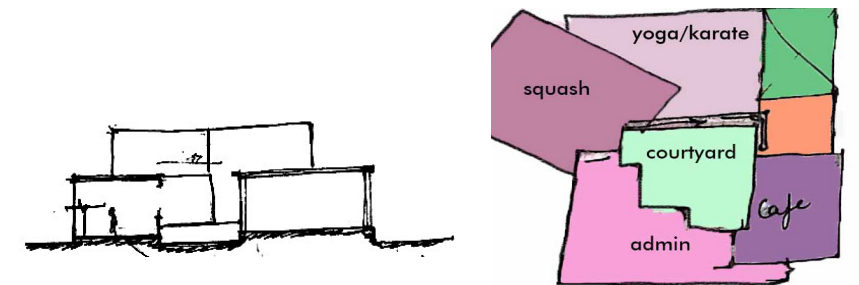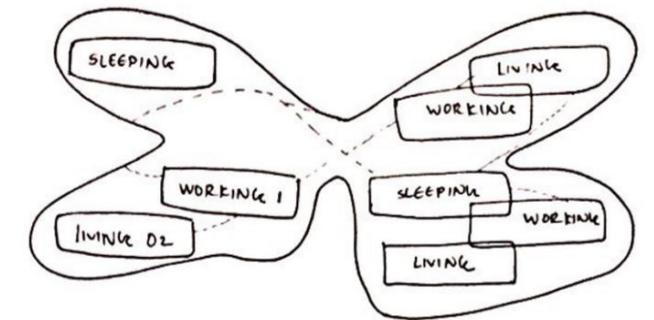


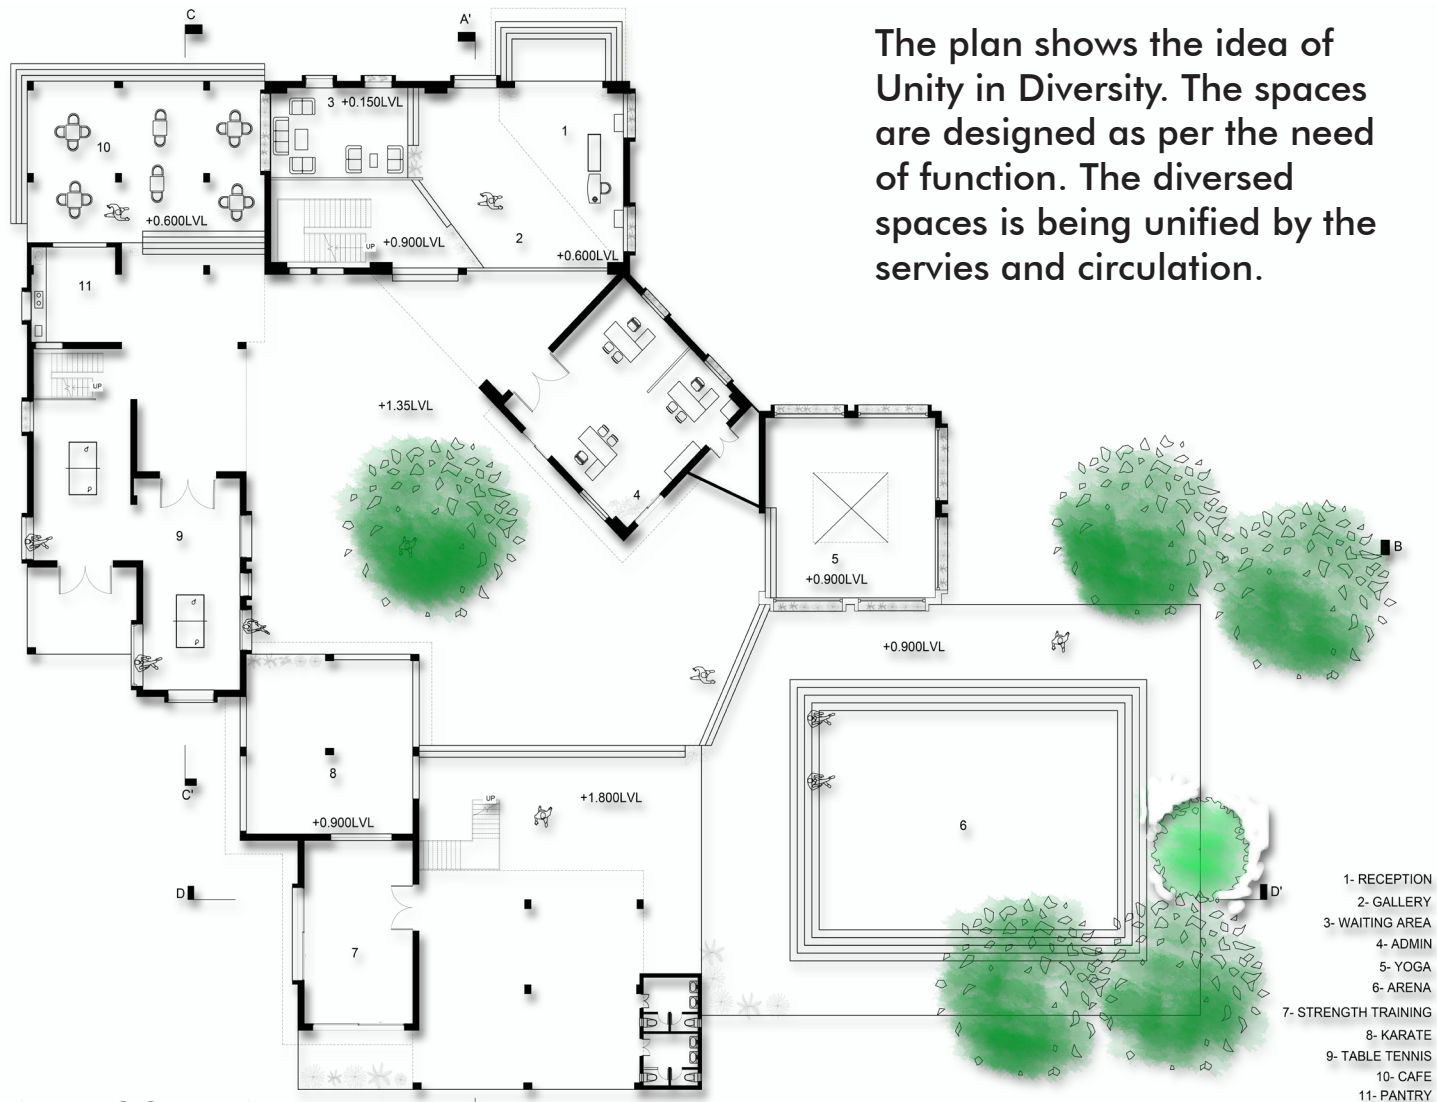

The plan shows the idea of Unity in Diversity. The spaces are designed as per the need of function. The diversified spaces is being unified by the services and circulation.

- 1- RECEPTION
- 2- GALLERY
- 3- WAITING AREA
- 4- ADMIN
- 5- YOGA
- 6- ARENA
- 7- STRENGTH TRAINING
- 8- KARATE
- 9- TABLE TENNIS
- 10- CAFE
- 11- PANTRY

GROUND FLOOR PLAN

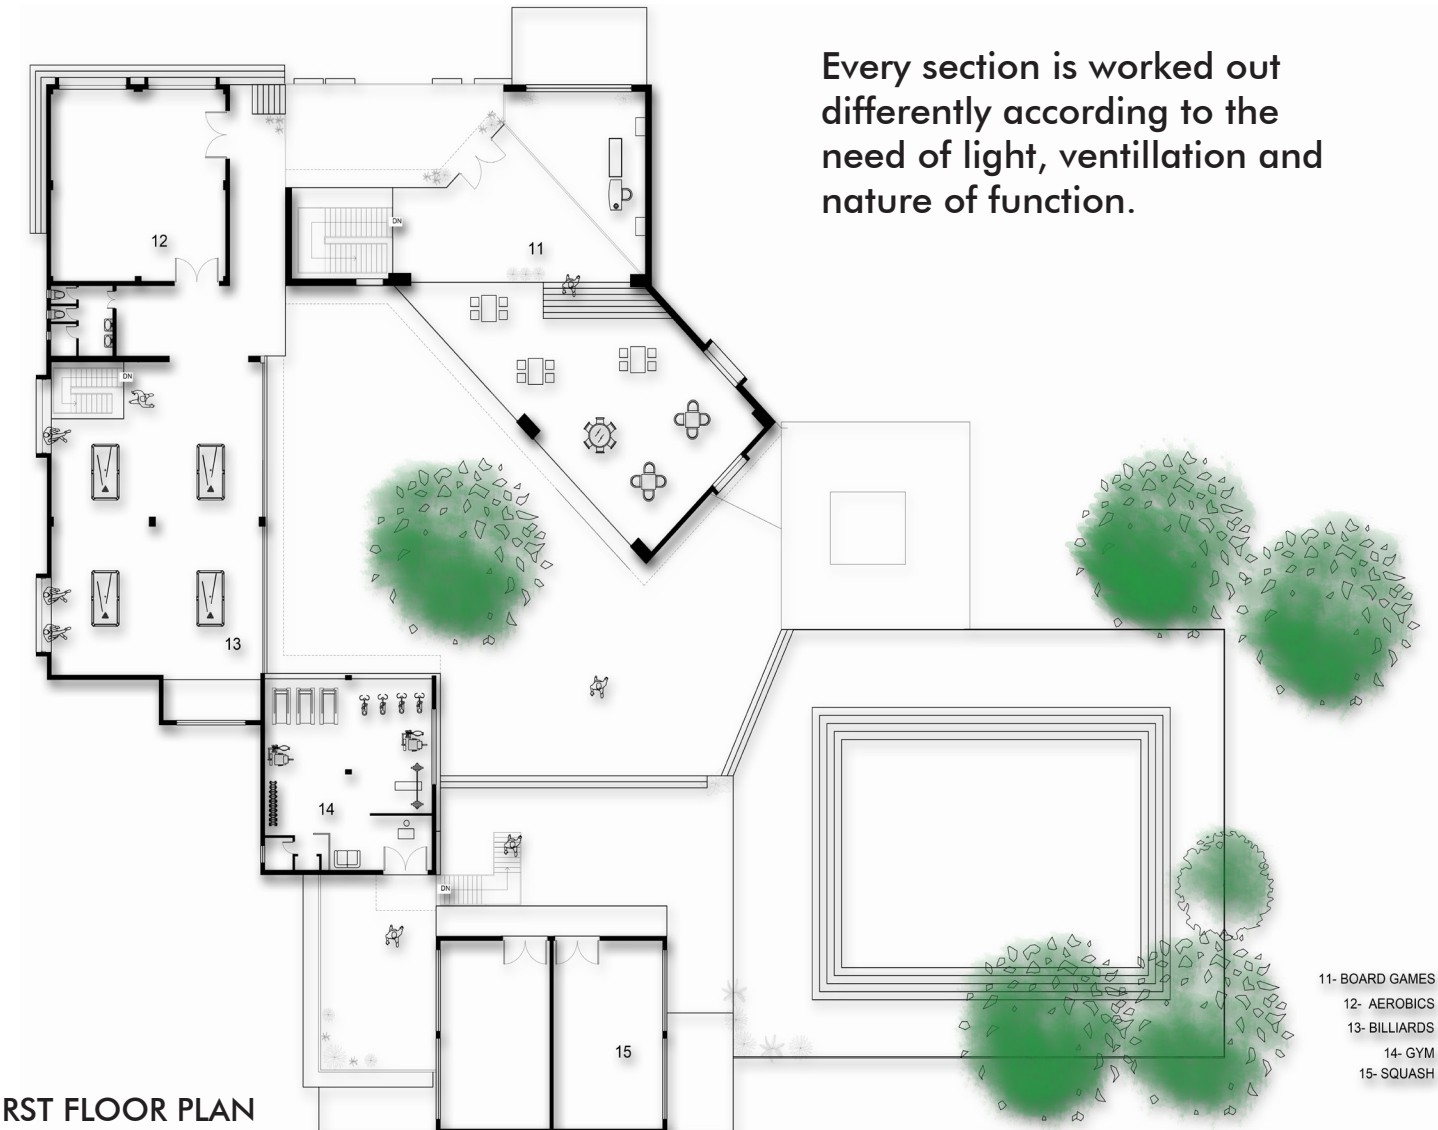

Every section is worked out differently according to the need of light, ventilation and nature of function.

- 11- BOARD GAMES
- 12- AEROBICS
- 13- BILLIARDS
- 14- GYM
- 15- SQUASH






FIRST FLOOR PLAN




SECTION




SECTION

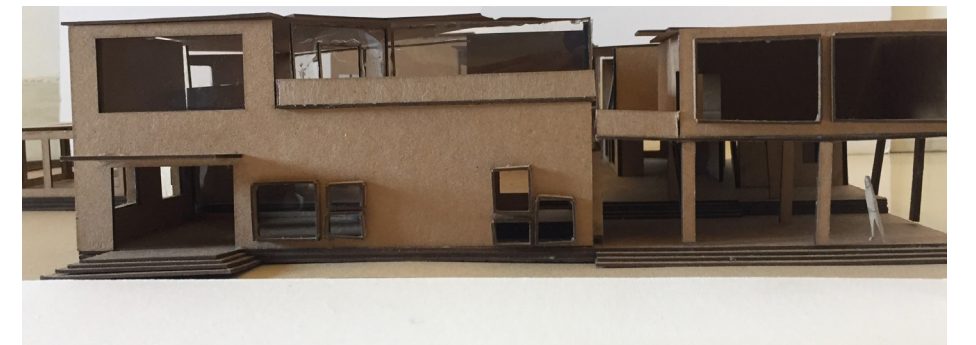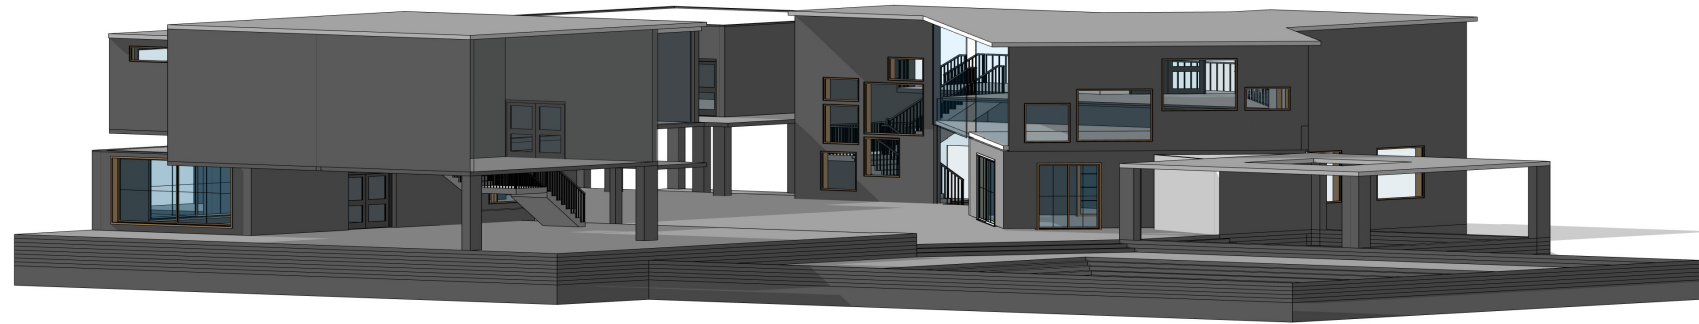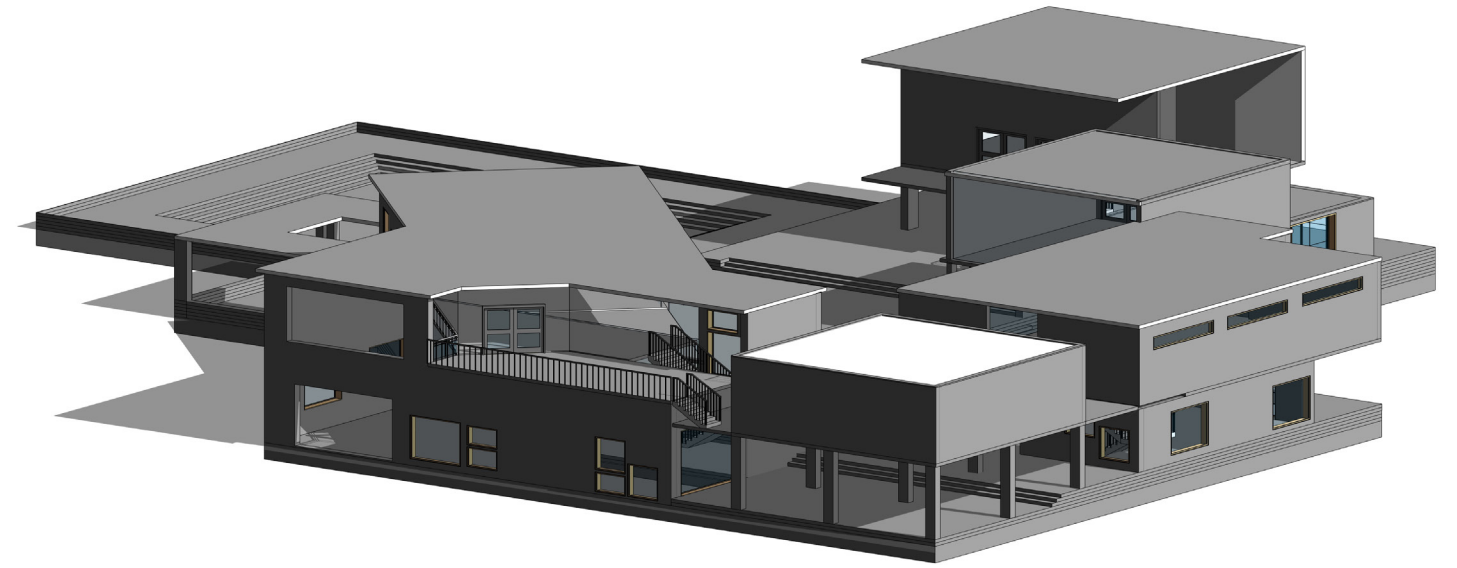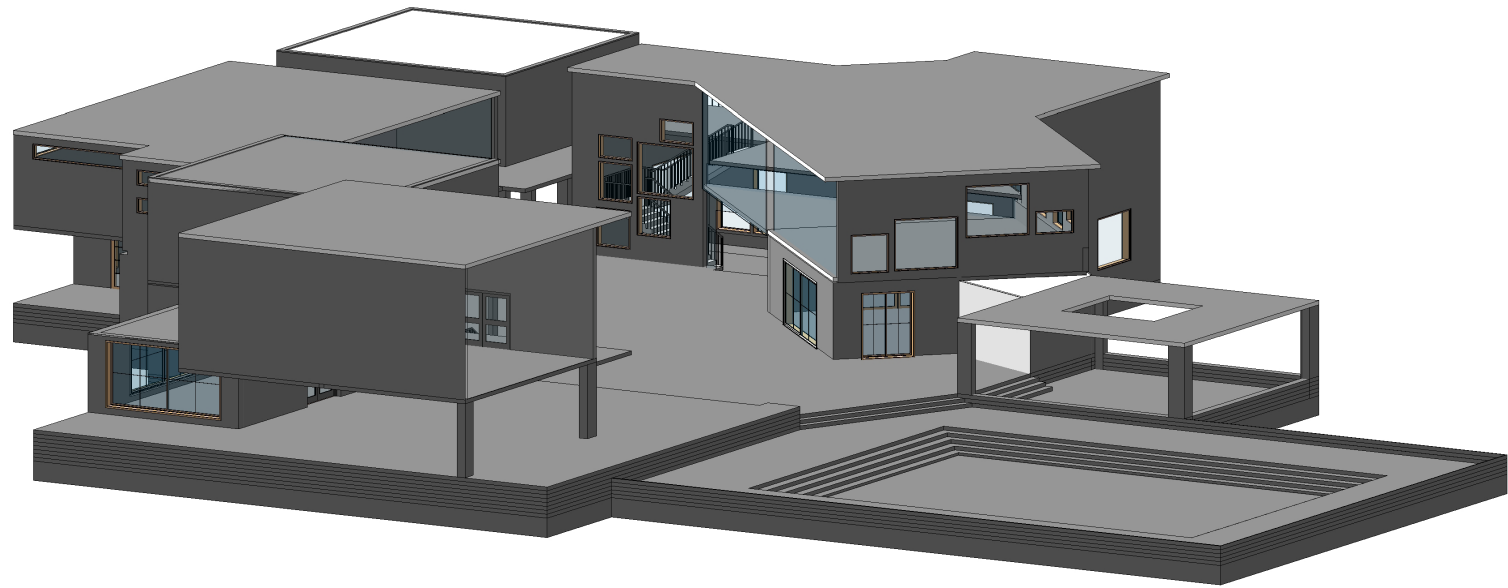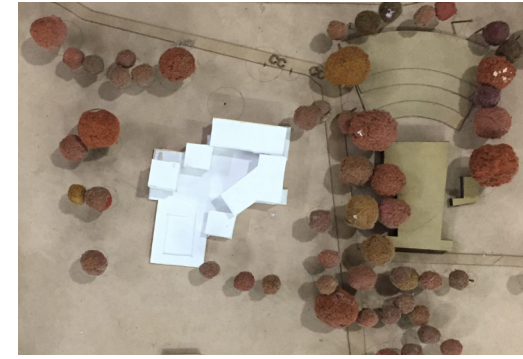

WORKING DRAWINGS

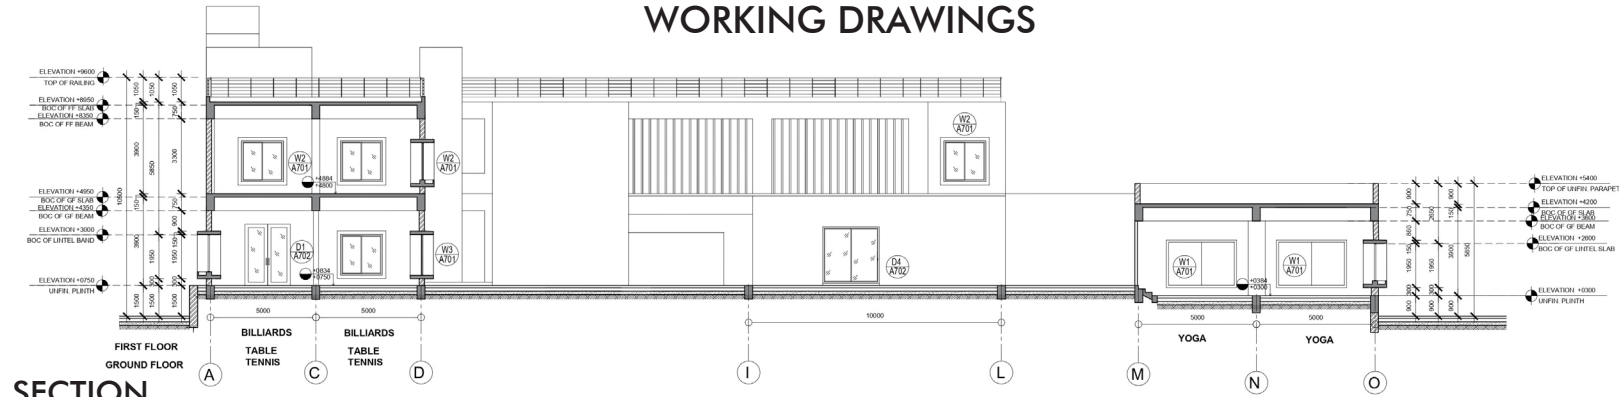


SECTION






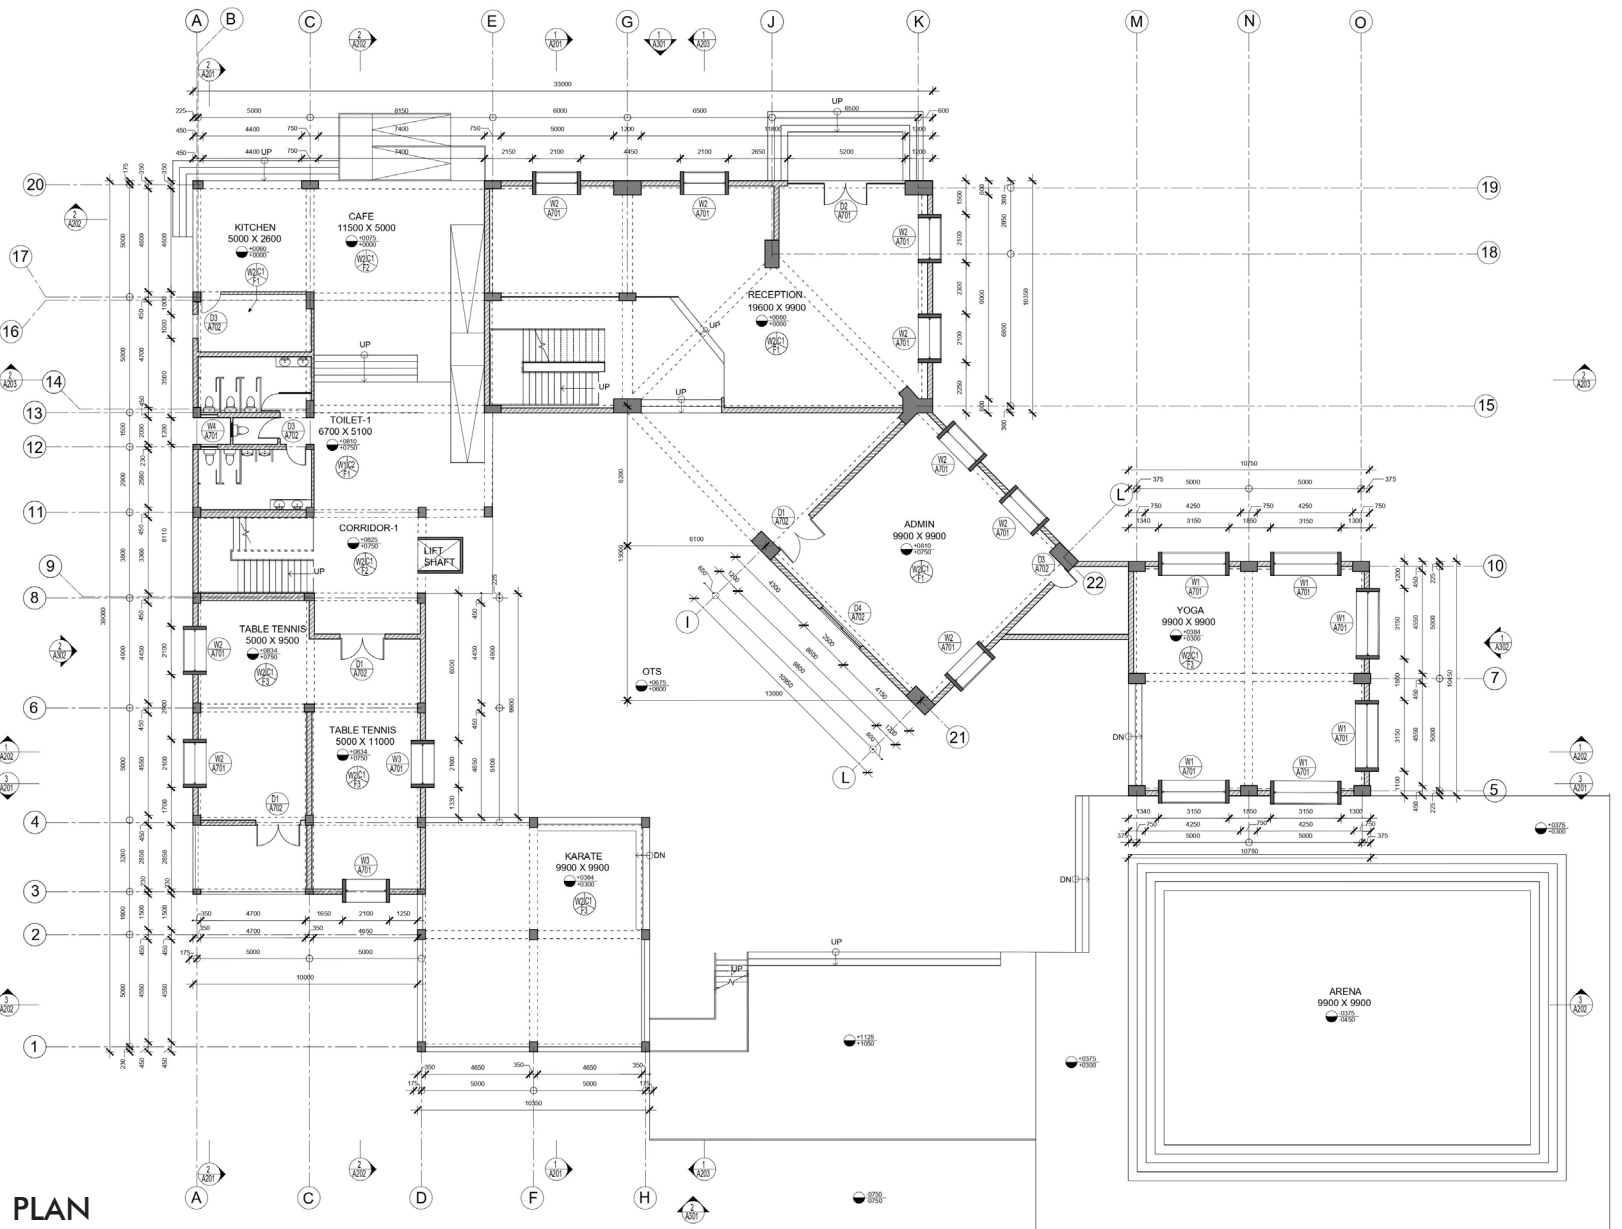


PLAN

SECTION

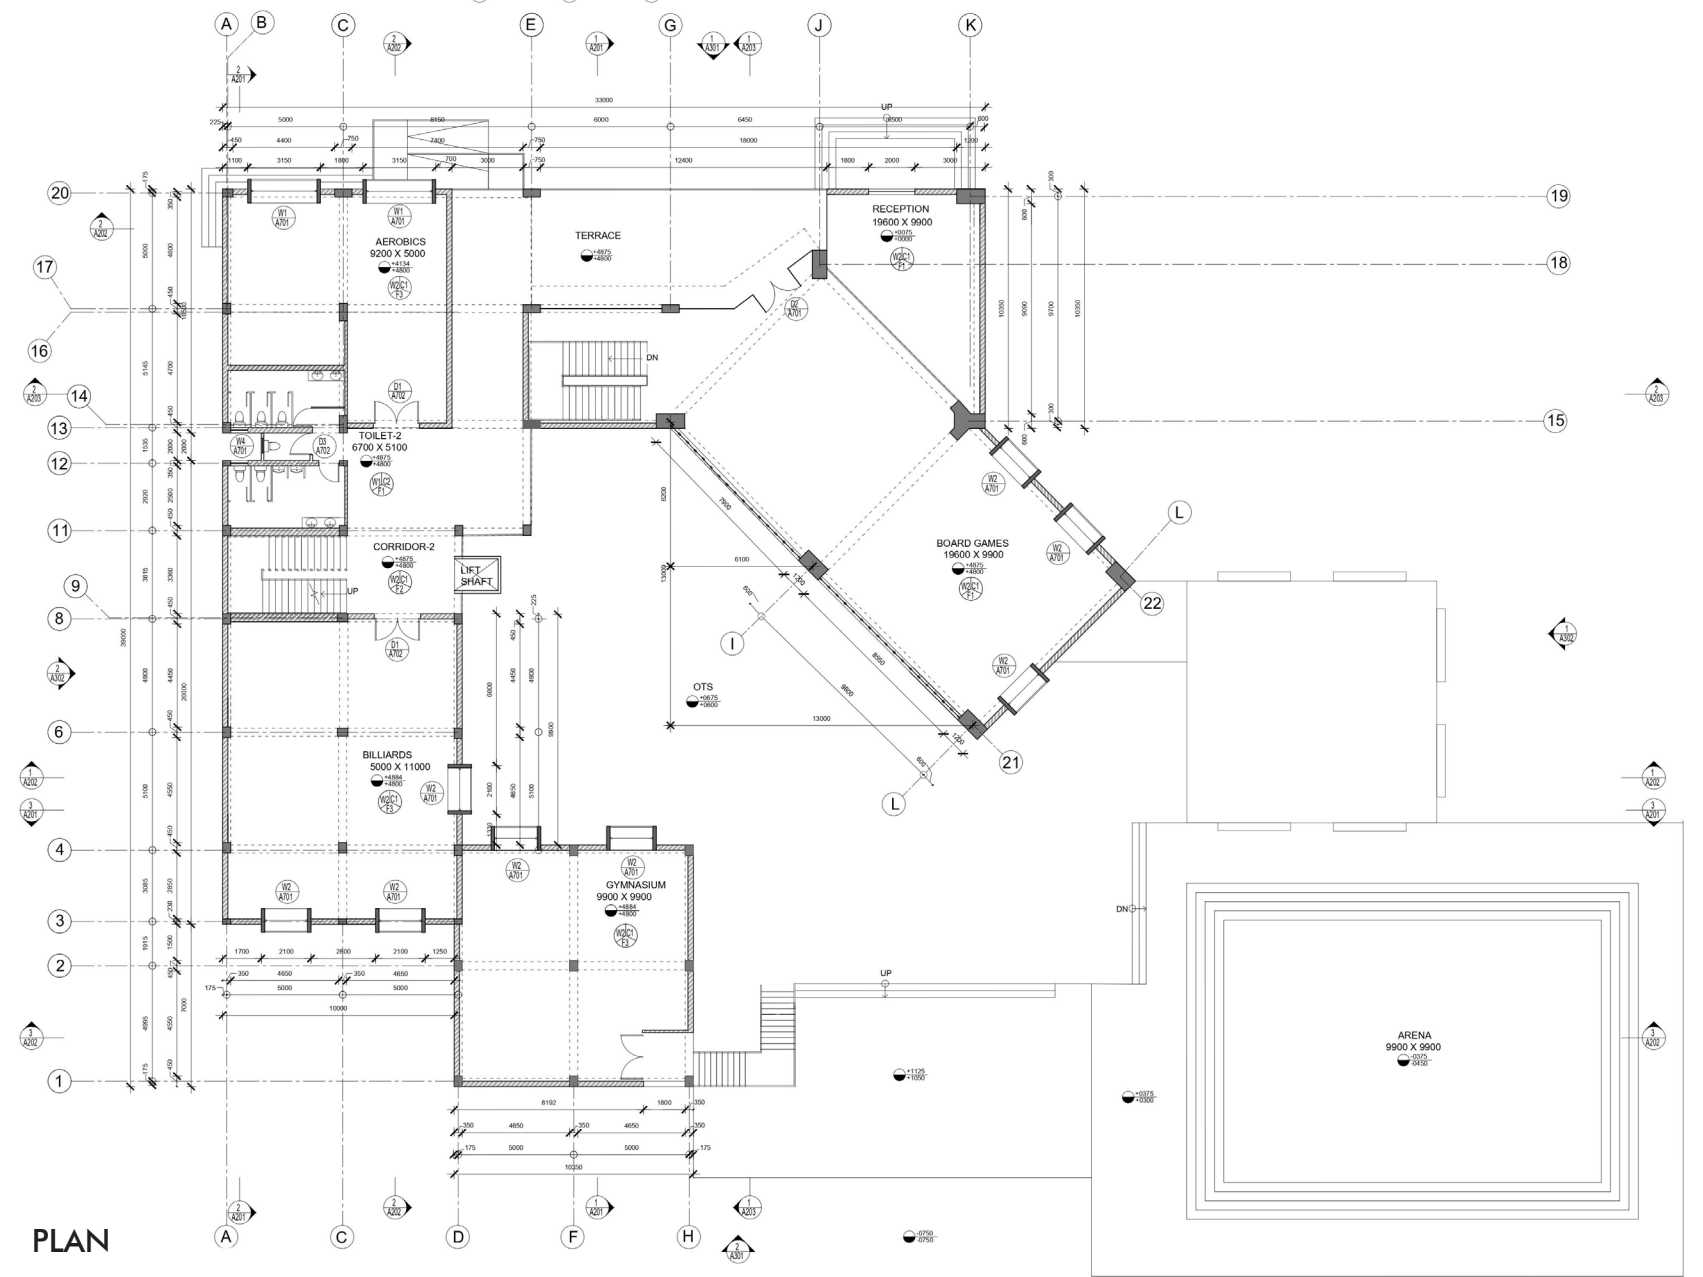


PLAN

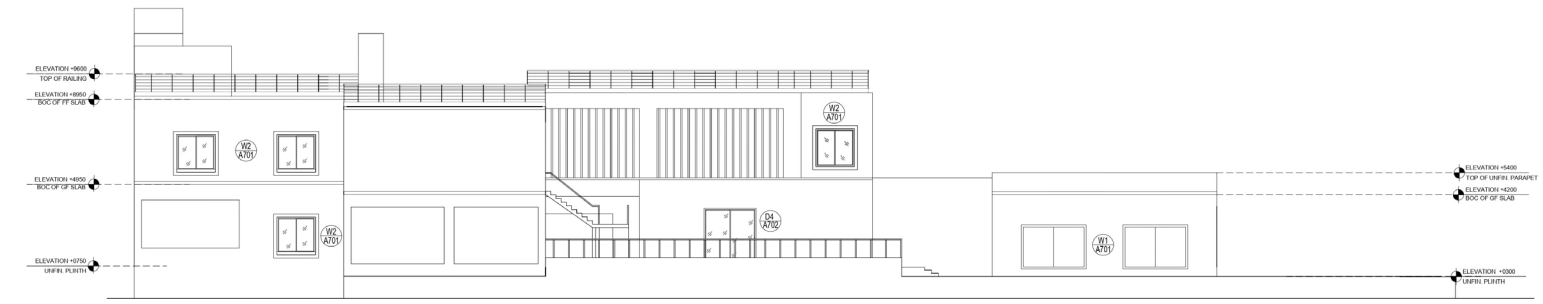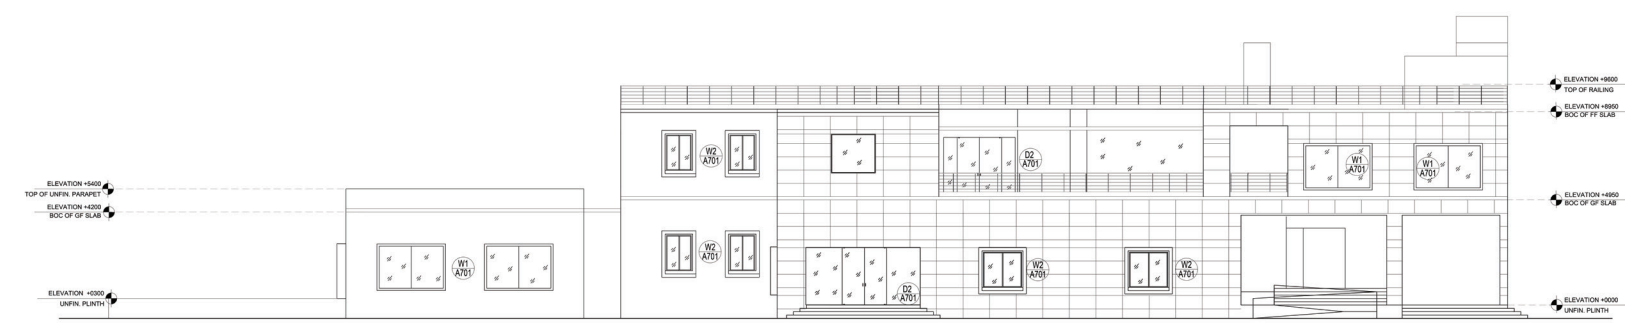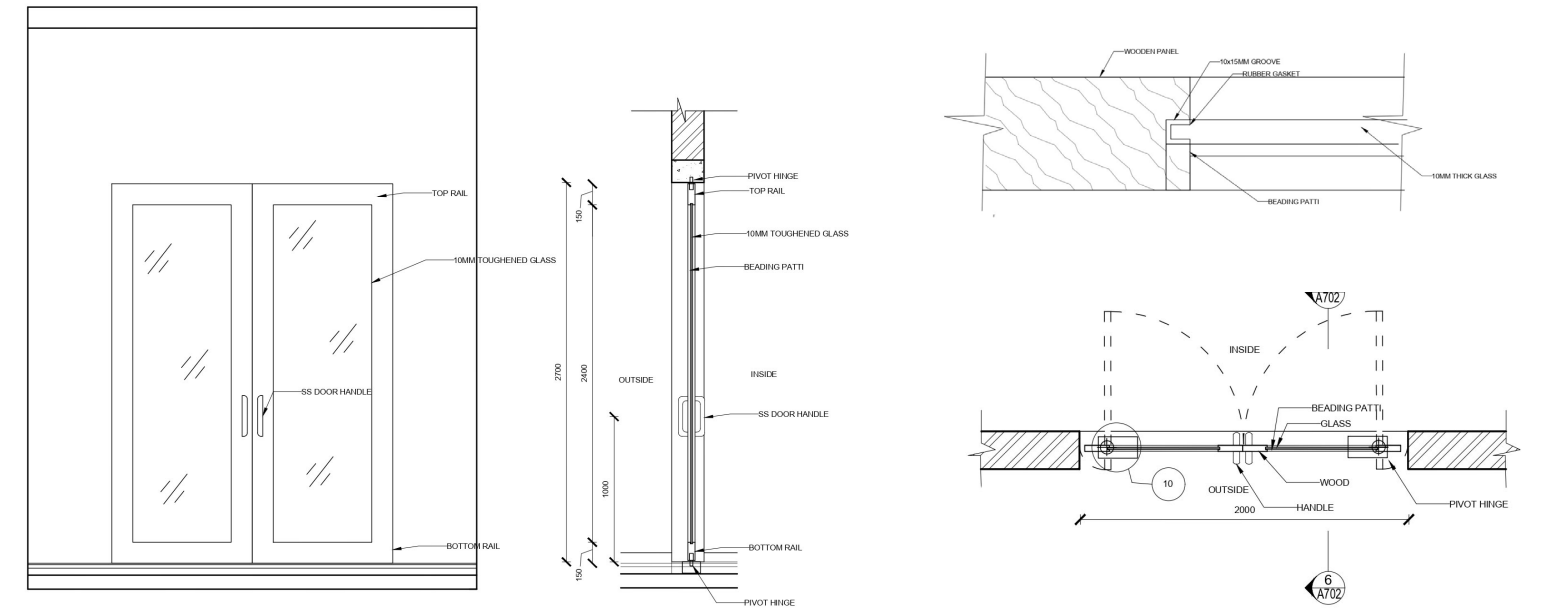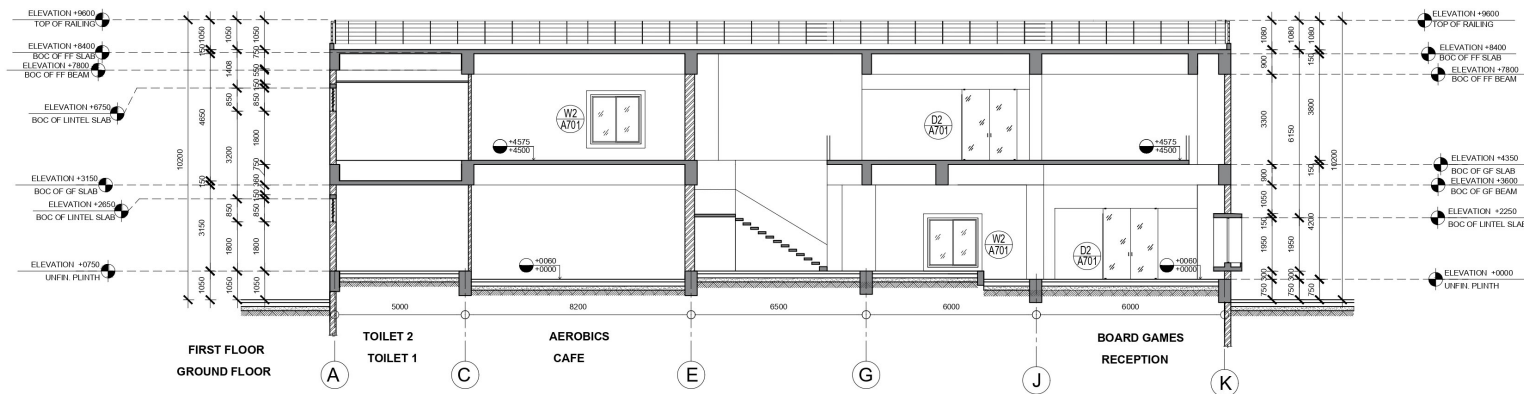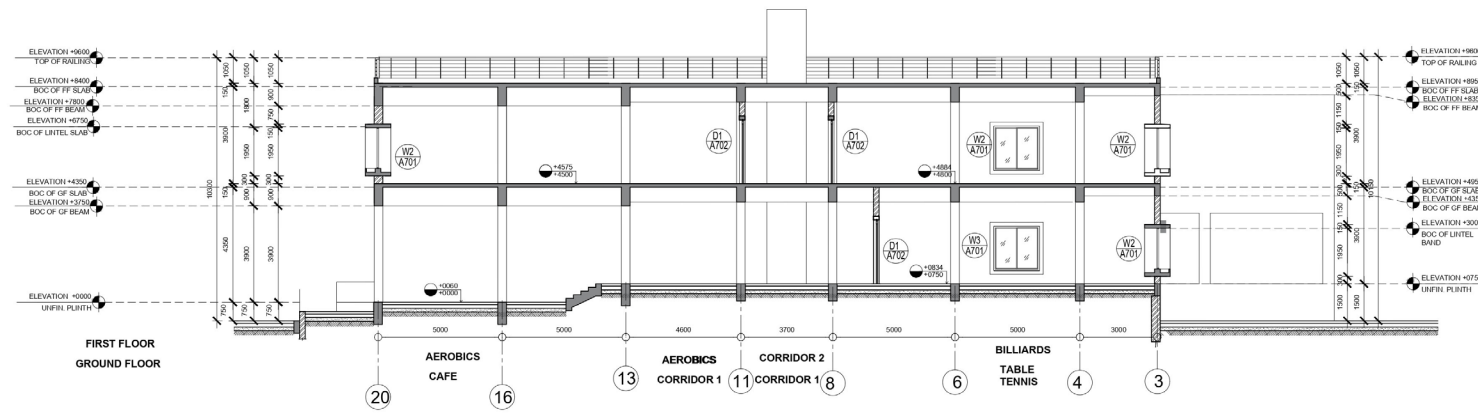
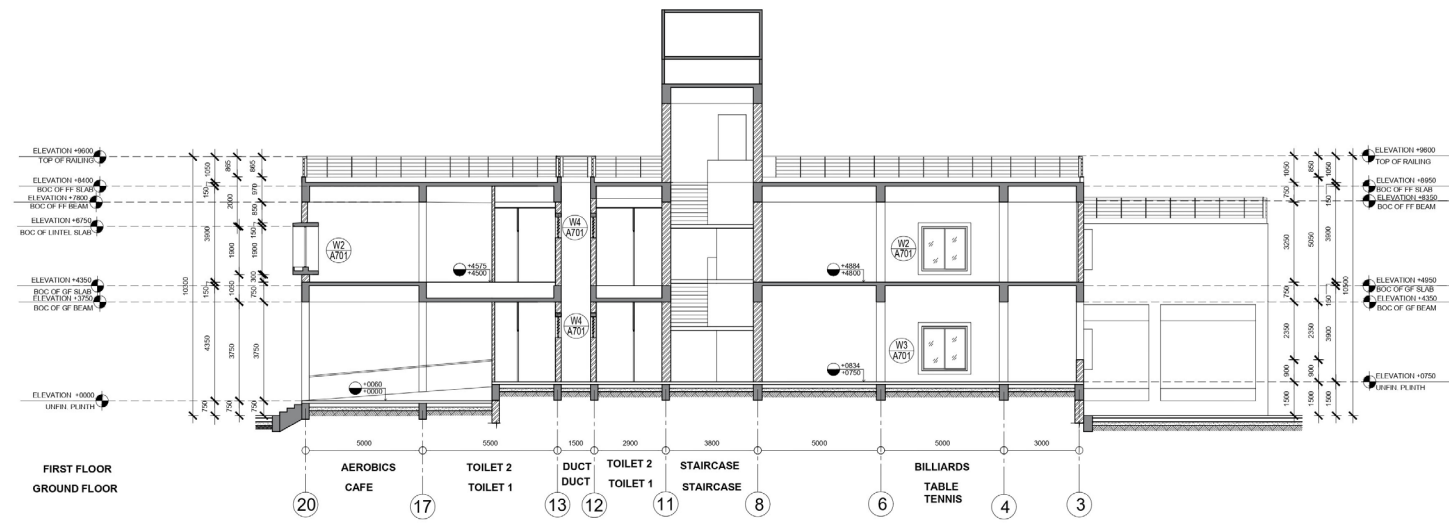


SECTIONS


ELEVATIONS

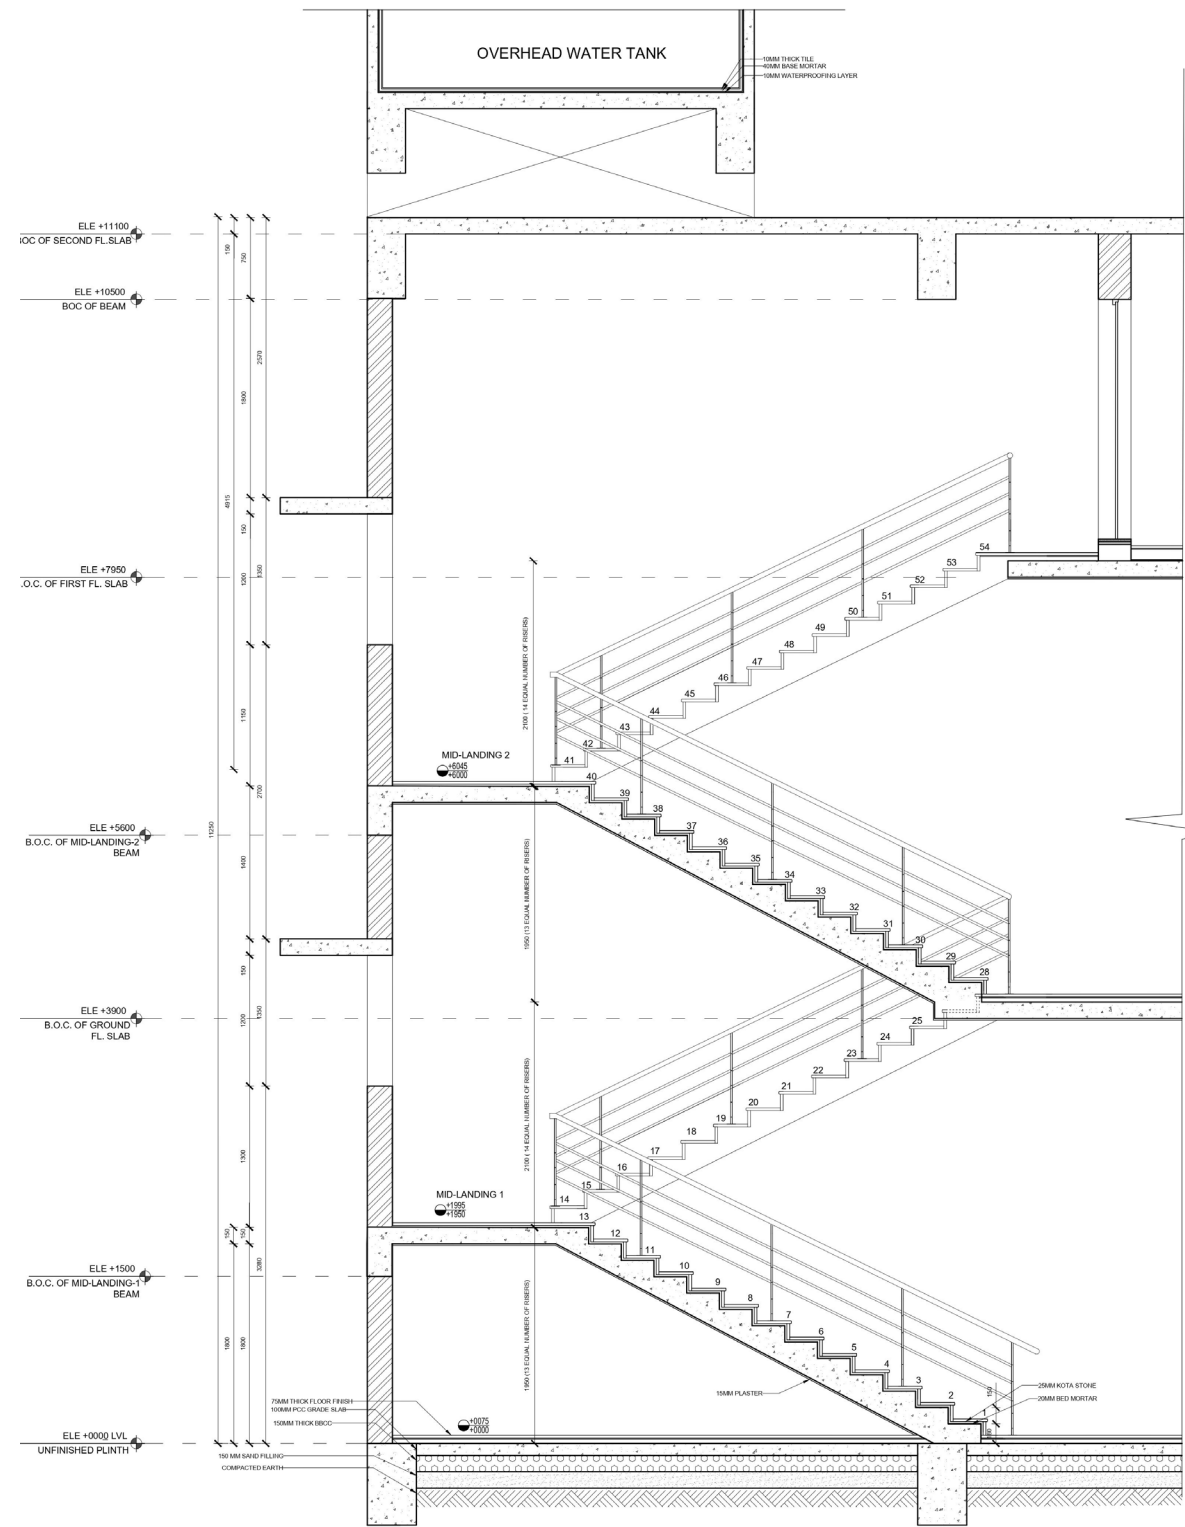

STAIRCASE SECTION

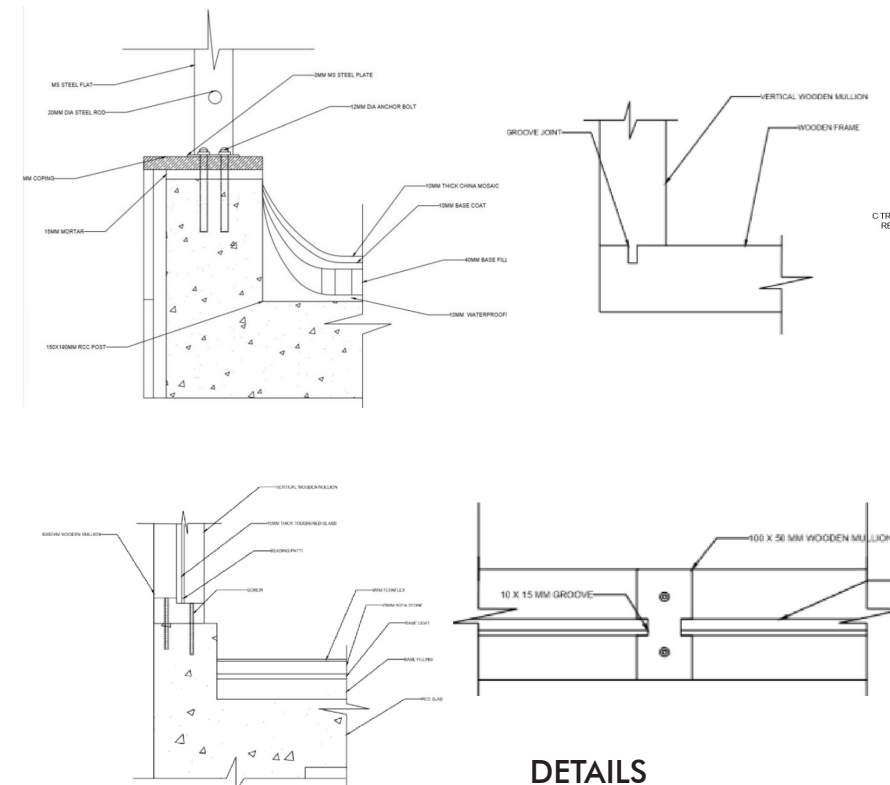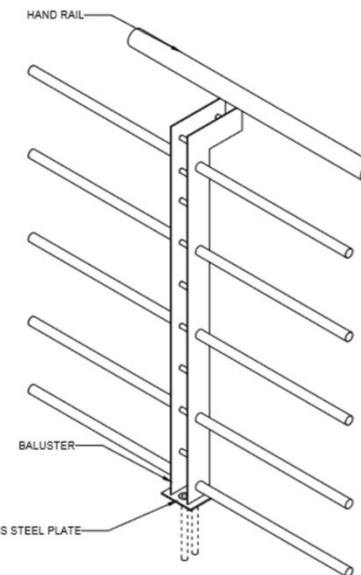

DETAILS

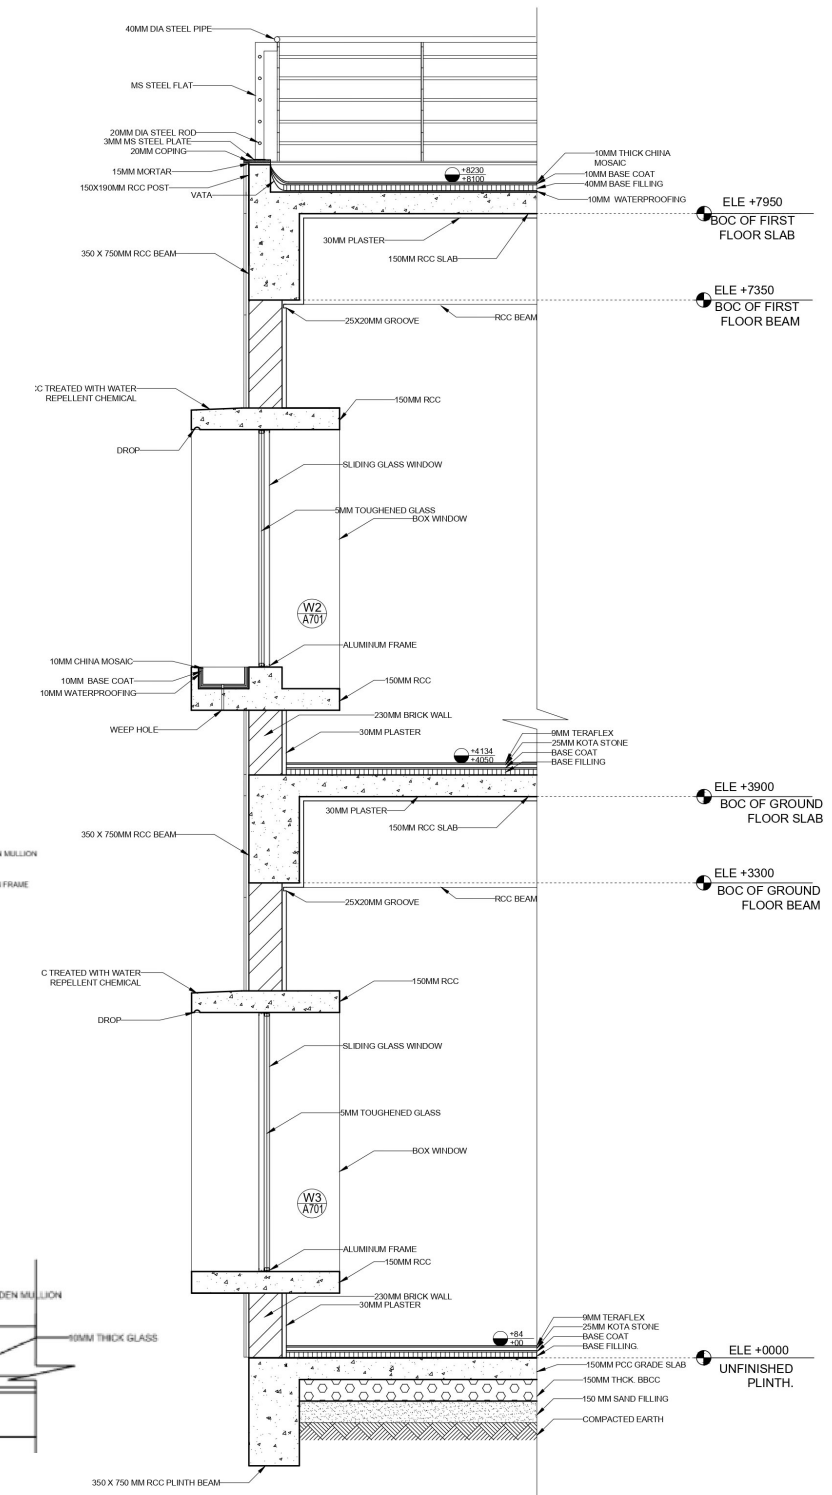

WALL SECTION